


Ridgeway Road

Site Plan

17

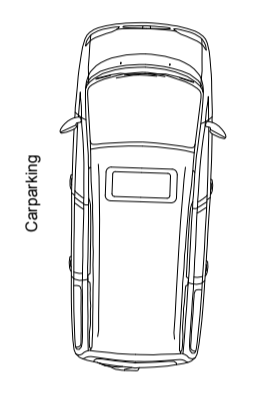

Carparking




Patio

Garden

Driveway

Path

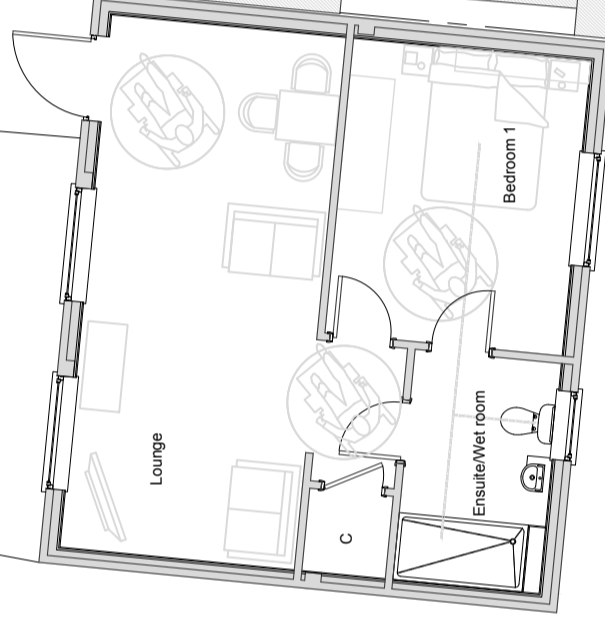

Lounge

Kitchen


Breakfast Room

Bedroom 1



C

Carparking

Pool Room

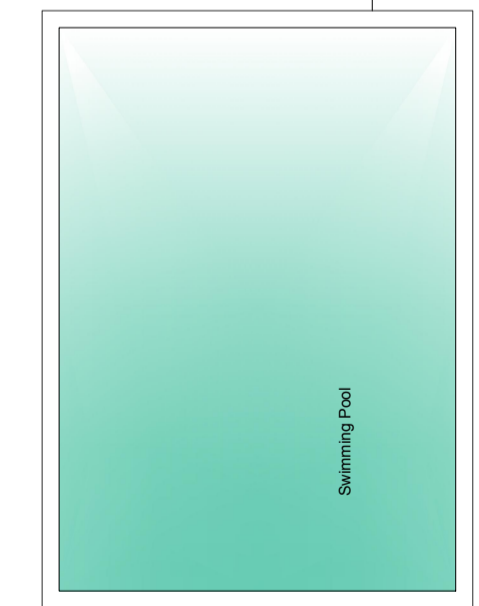

Swimming Pool

 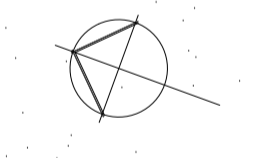

Proposed Annexe
at
15 Ridgeway Road,
Here,
For
Mr & Mrs Tilbury

Proposed Site Plan

Scale 1:100

Drawing No. 19/21/03A