


EXISTING SIDE ELEVATION
1:100

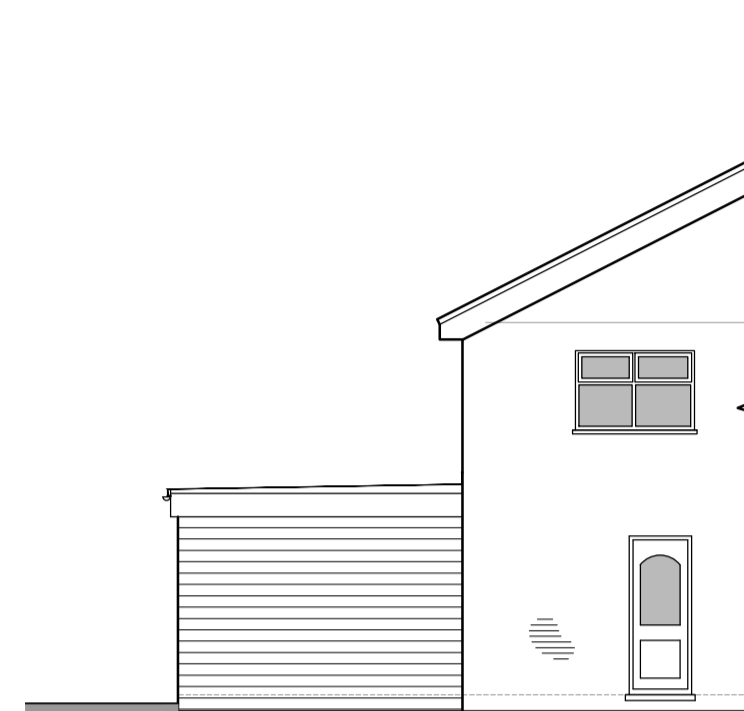


EXISTING REAR ELEVATION
1:100



PROPOSED SIDE ELEVATION
1:100

SINGLE PLY MEMBRANE
FLAT ROOF
FIBRE CEMENT CLADDING
WHITE UPVC WINDOWS
AND DOORS

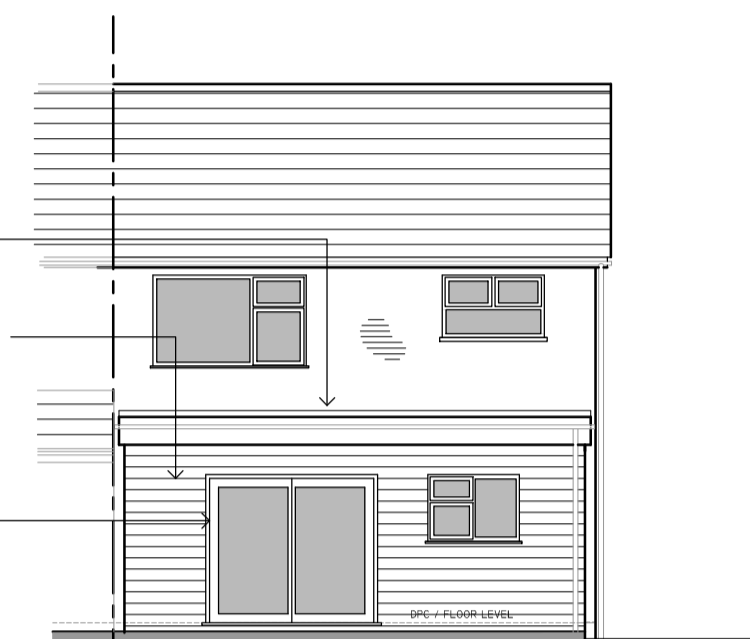


PROPOSED REAR ELEVATION
1:100




SITE LOCATION PLAN
1:1250




PROPOSED BLOCK PLAN
1:500

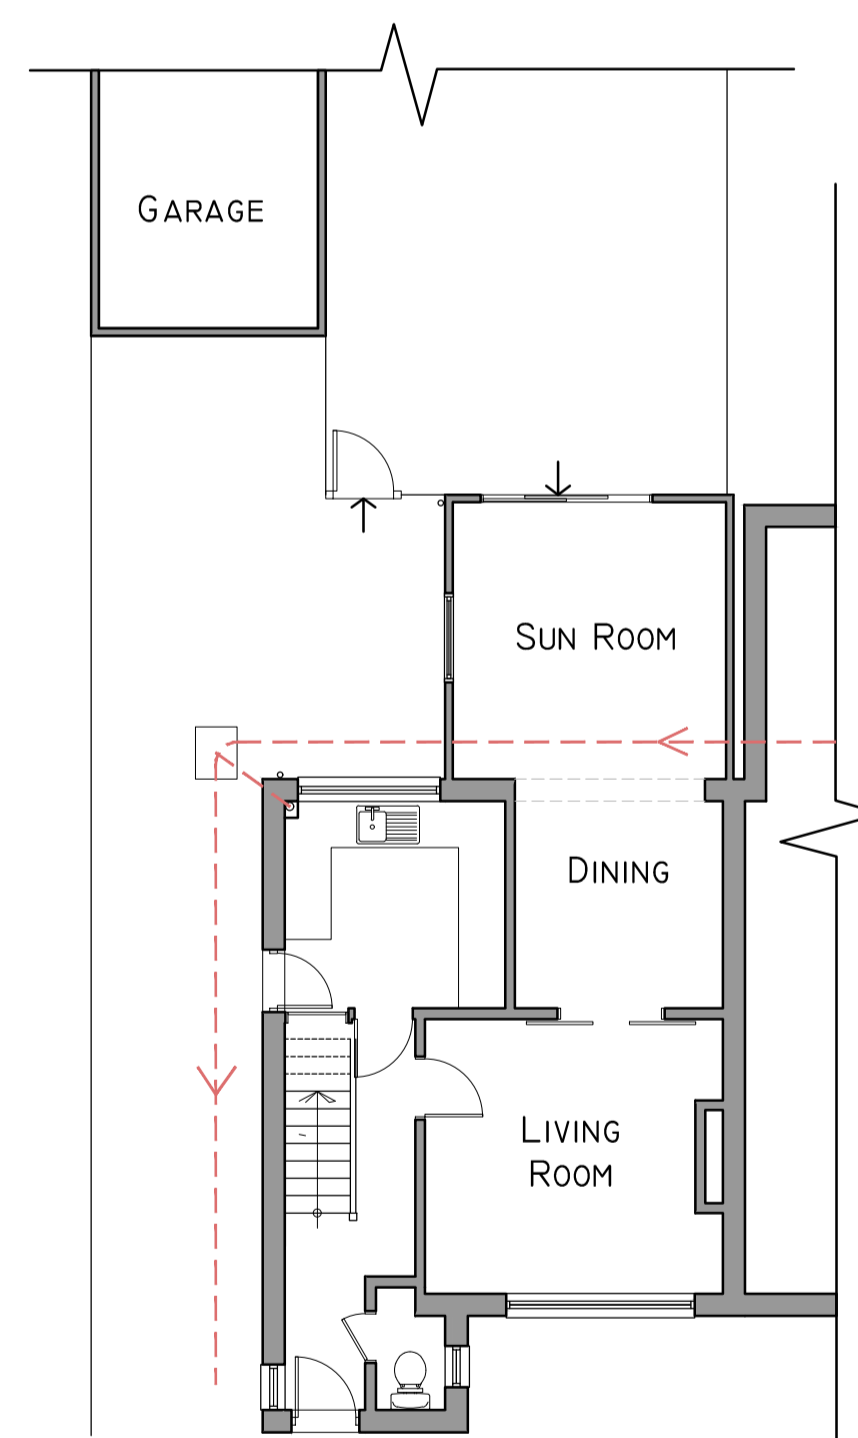


EXISTING GROUND FLOOR PLAN
1:100

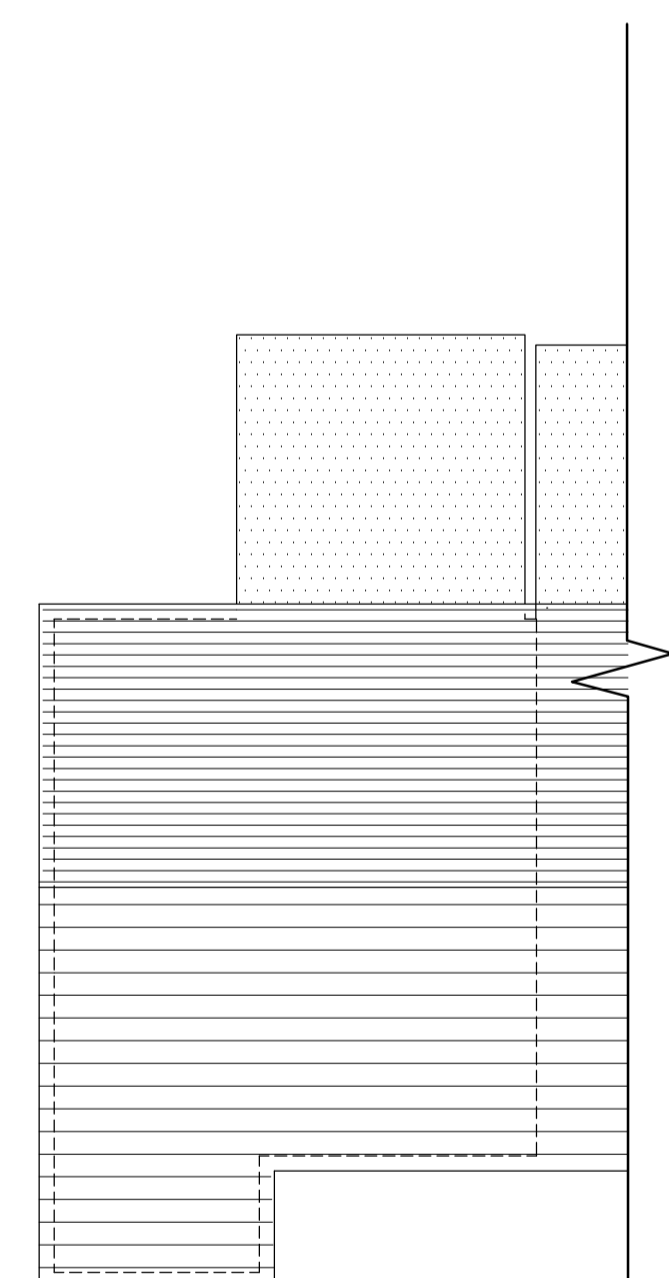


EXISTING ROOF PLAN
1:100

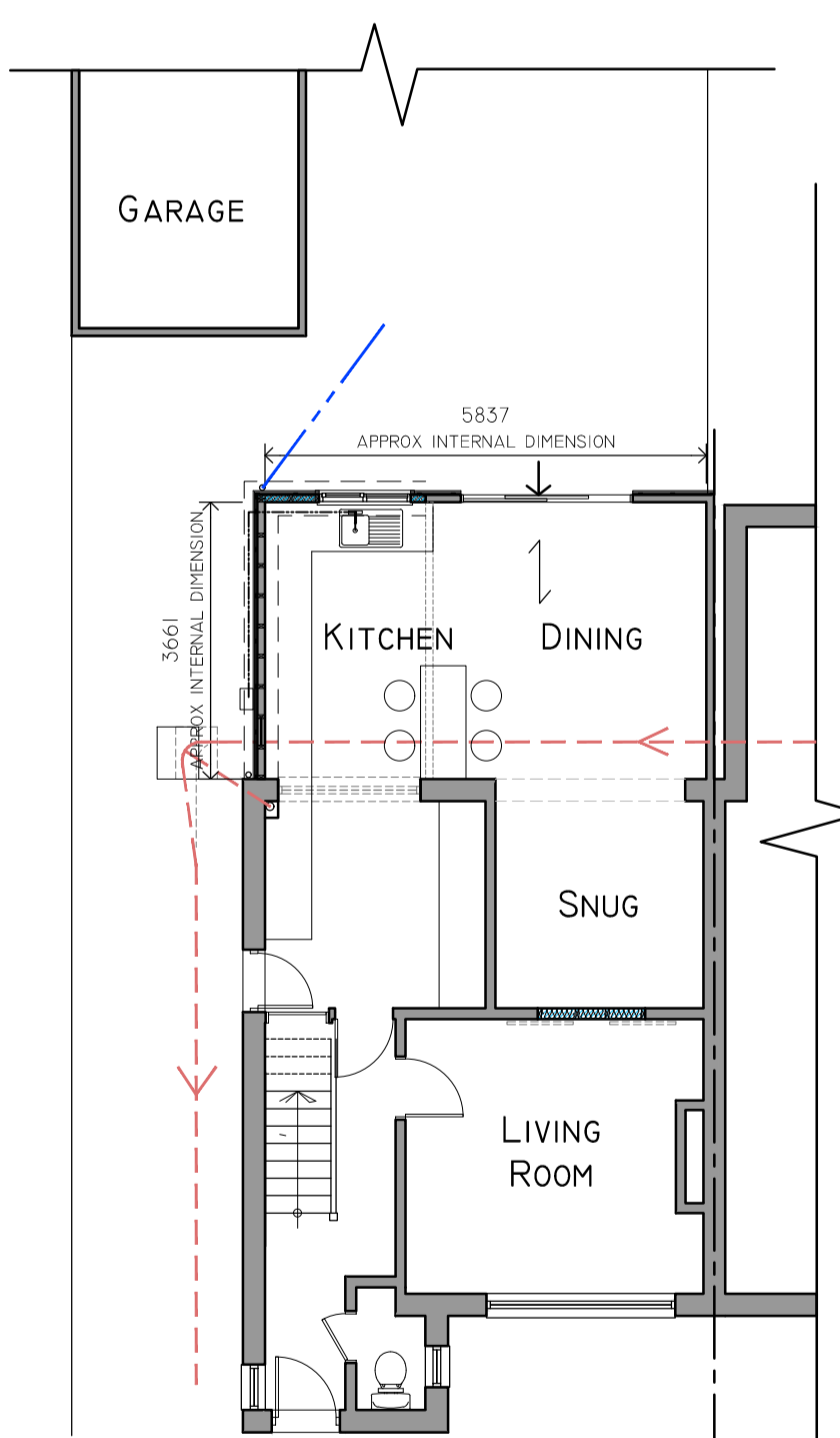

PROPOSED GROUND FLOOR PLAN
1:100

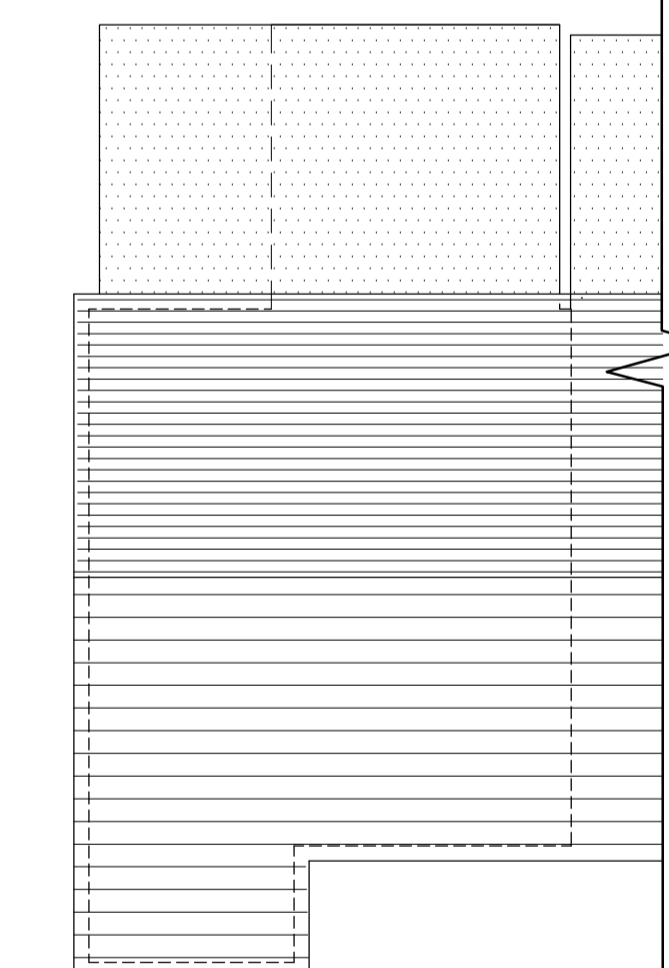

PROPOSED ROOF PLAN
1:100

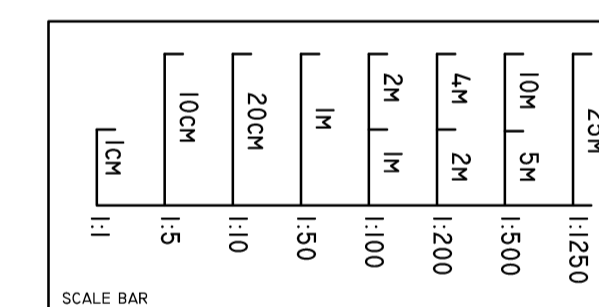

REV	DETAILS	DATE



CLIENT DETAILS
MR & MRS TRITTON

SITE LOCATION
**43 BLEAN VIEW ROAD
HERNE BAY, CT6 7RA**

DRAWING TITLE
**EXISTING & PROPOSED
PLANNING**

DATE: FEB 2019 SCALE: 1:100, 1:500, 1:1250 @ A1

PROJECT NO. **18031** DRAWING NO. **P01** REVISION **A**

ARCHITECTURE DESIGN
PLANNING
CODE ASSESSMENTS
SAP ASSESSMENTS & EPCS
TEL: 01227 467 660
WWW.BLINKARCHITECTURE.CO.UK
INFO@BLINKARCHITECTURE.CO.UK

